


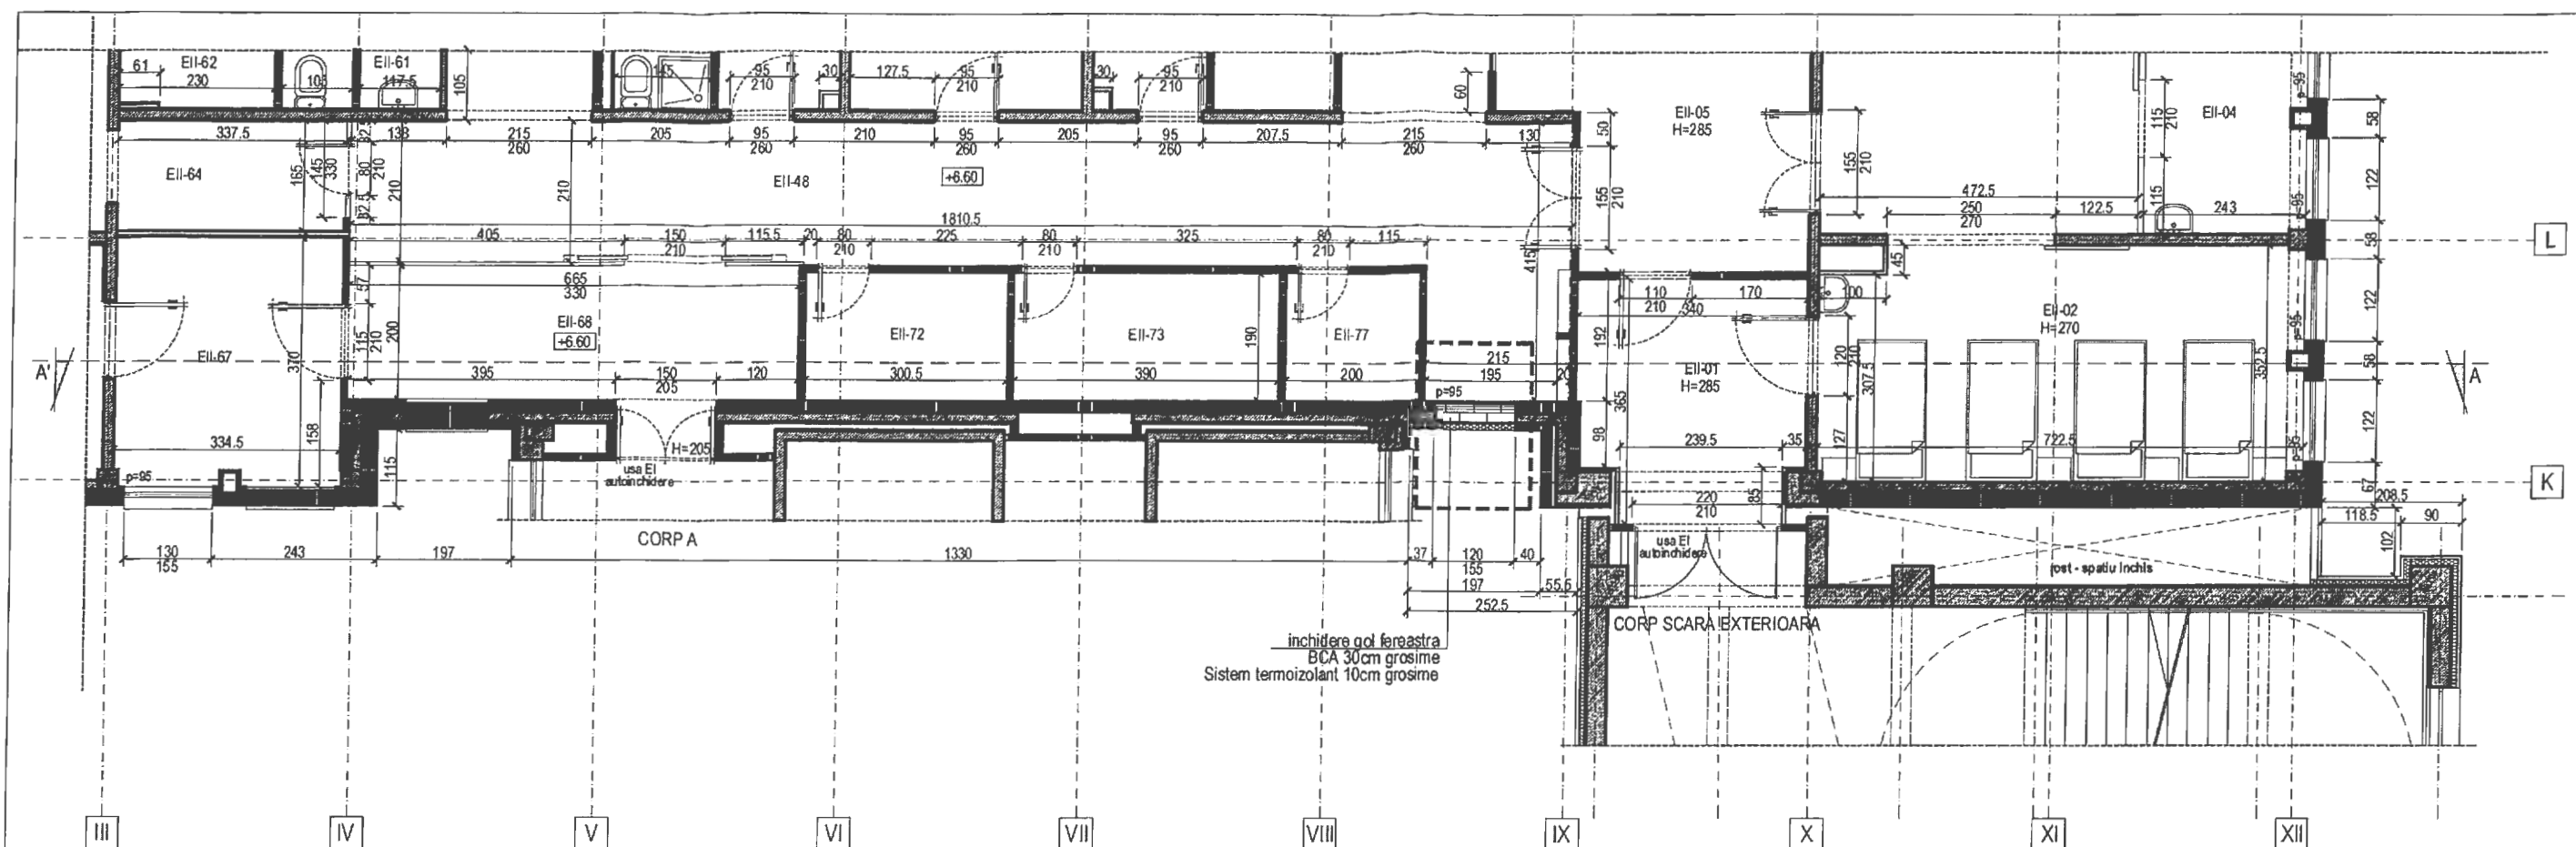

inchidere gol fereastră
BCA 30cm grosime
Sistem termoizolant 10cm grosime





CORP C
Suprafata construita = 1614.00 mp
Suprafata desfasurata = 4843.30 mp
Suprafata utila totala = 3899.72 mp


Suprafata construita etaj II = 1614.65 mp
Suprafata utila etaj II = 1306.98 mp
Suprafata curte interioara = 143.15 mp

POT = existent
CUT = existent

NOTA:
Cladire civila publica - pentru sanatate
Categorie de importanta - B
Clasa de importanta I
Gradul II de rezistenta la foc
Risc mic de incendiu

COD	NUME	SUPRAFA Tamp	FINISAJ PARDOSEALA	FINISAJ PERETI	FINISAJ TAVANE
EII-48	Hol	139.09	mozaic	varuieti lavabile	varuieti lavabile

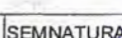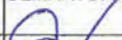EXPERT	NUME	SEMNATURA	CERINTA	REFERAT / EXPERTIZA NR./ DATA	
VERIFICATOR/ EXPERT					
PROJECTANT GENERAL:  SC "TDD CONCEPT STUDIO" SRL CIF 23108690, J22/ 223/2008				Beneficiar: UAT JUDETUL VASLUI Adresa: Str. Stefan cel Mare, nr. 233, mun Vaslui, jud. Vaslui	
				Proiect nr 62/2016	
SPECIFICATIE	NUME	SEMNATURA	SCARA 1/100	VENTILARE MECANICA HOLURI CORP C la SPITALUL JUDETEAN DE URGENTA VASLUI	
SEF PROIECT	arh. Gabriela Tanjala			Faza. DT	
PROIECTAT	arh. Gabriela Tanjala		Sept. 2016	PLAN ETAJ II zona de interventii	
DESENAT	arh. Ana-Maria Plesco			Plansa nr. A03	

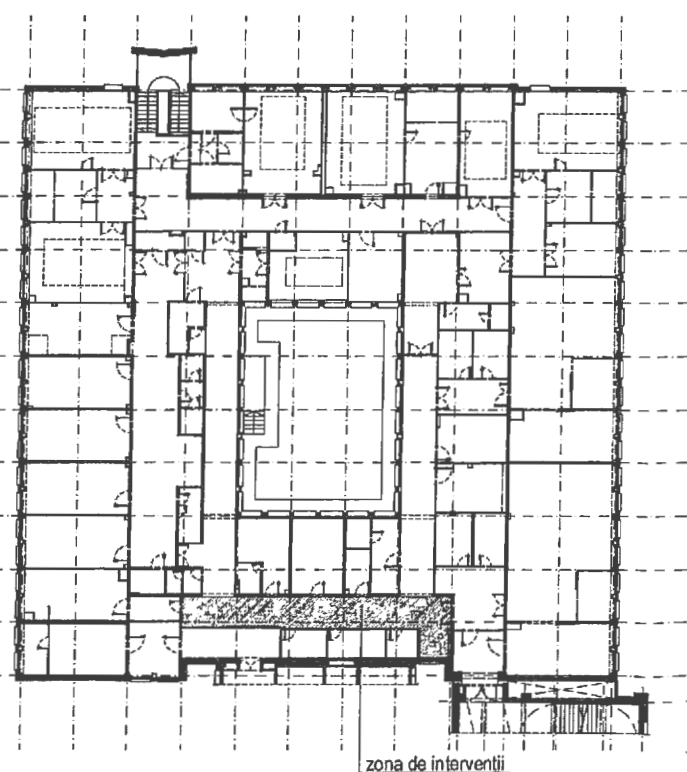

zona de interventii

28	PERETE EXTERIOR - 28cm perete structural din beton armat clasa A1 reactie la foc REI 420min
15	PERETE INTERIOR - 15cm perete structural din beton armat clasa A1 reactie la foc REI 420min
10	PERETE INTERIOR - 10cm, 15cm perete din blocuri ceramice clasa A1 reactie la foc EI 420min
5	INCHIDERI GHENE - 5cm inchideri din placi gips carton clasa A2 reactie la foc EI 30min
40	INCHIDERI EXTERIOARE FERESTRE - 40cm bca 30 cm grosime, sistem termoizolant polistrien expandat ignifugat 10cm grosime clasa A1 reactie la foc
	Tavan fals din gips carton lis