

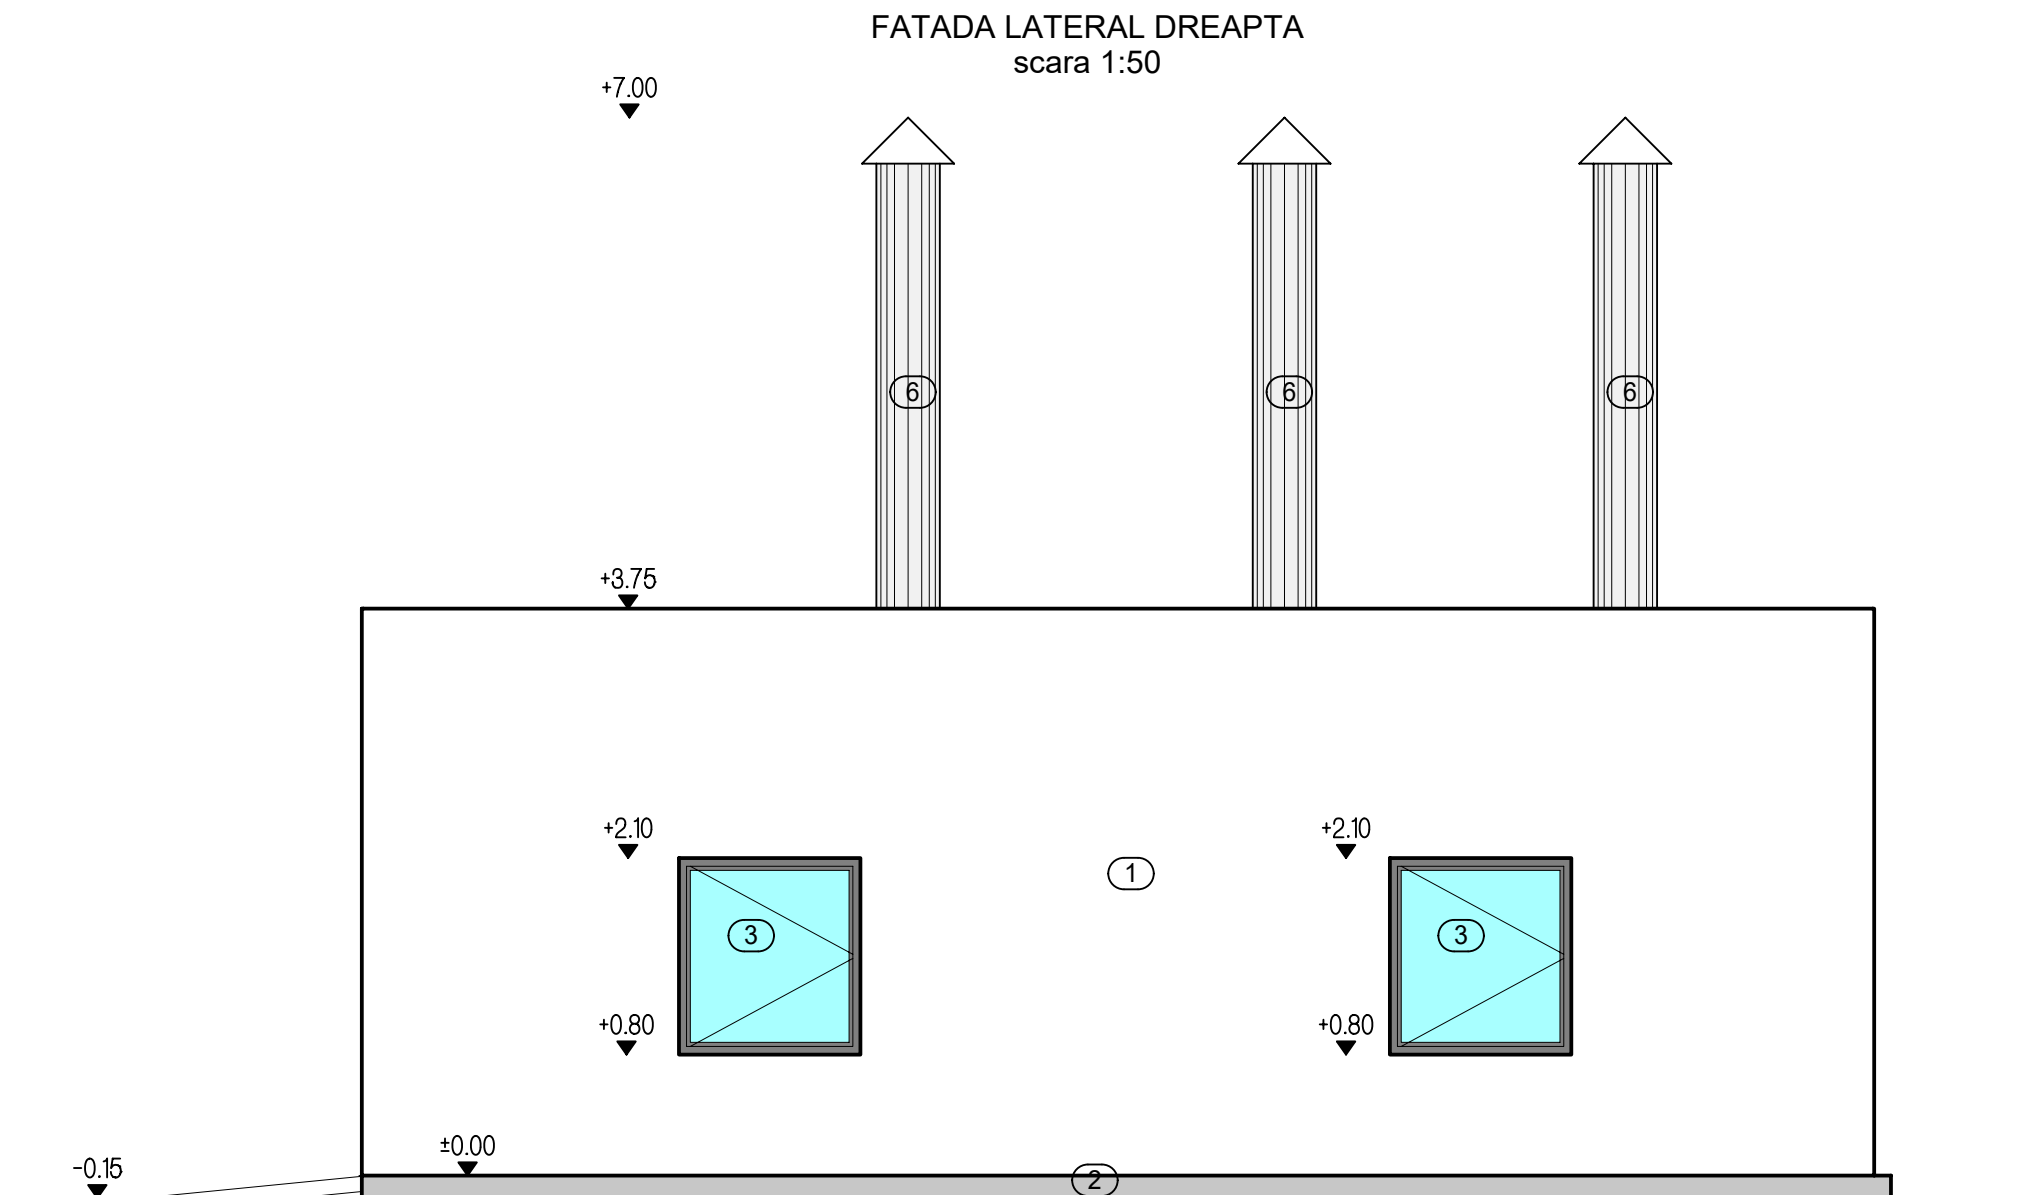
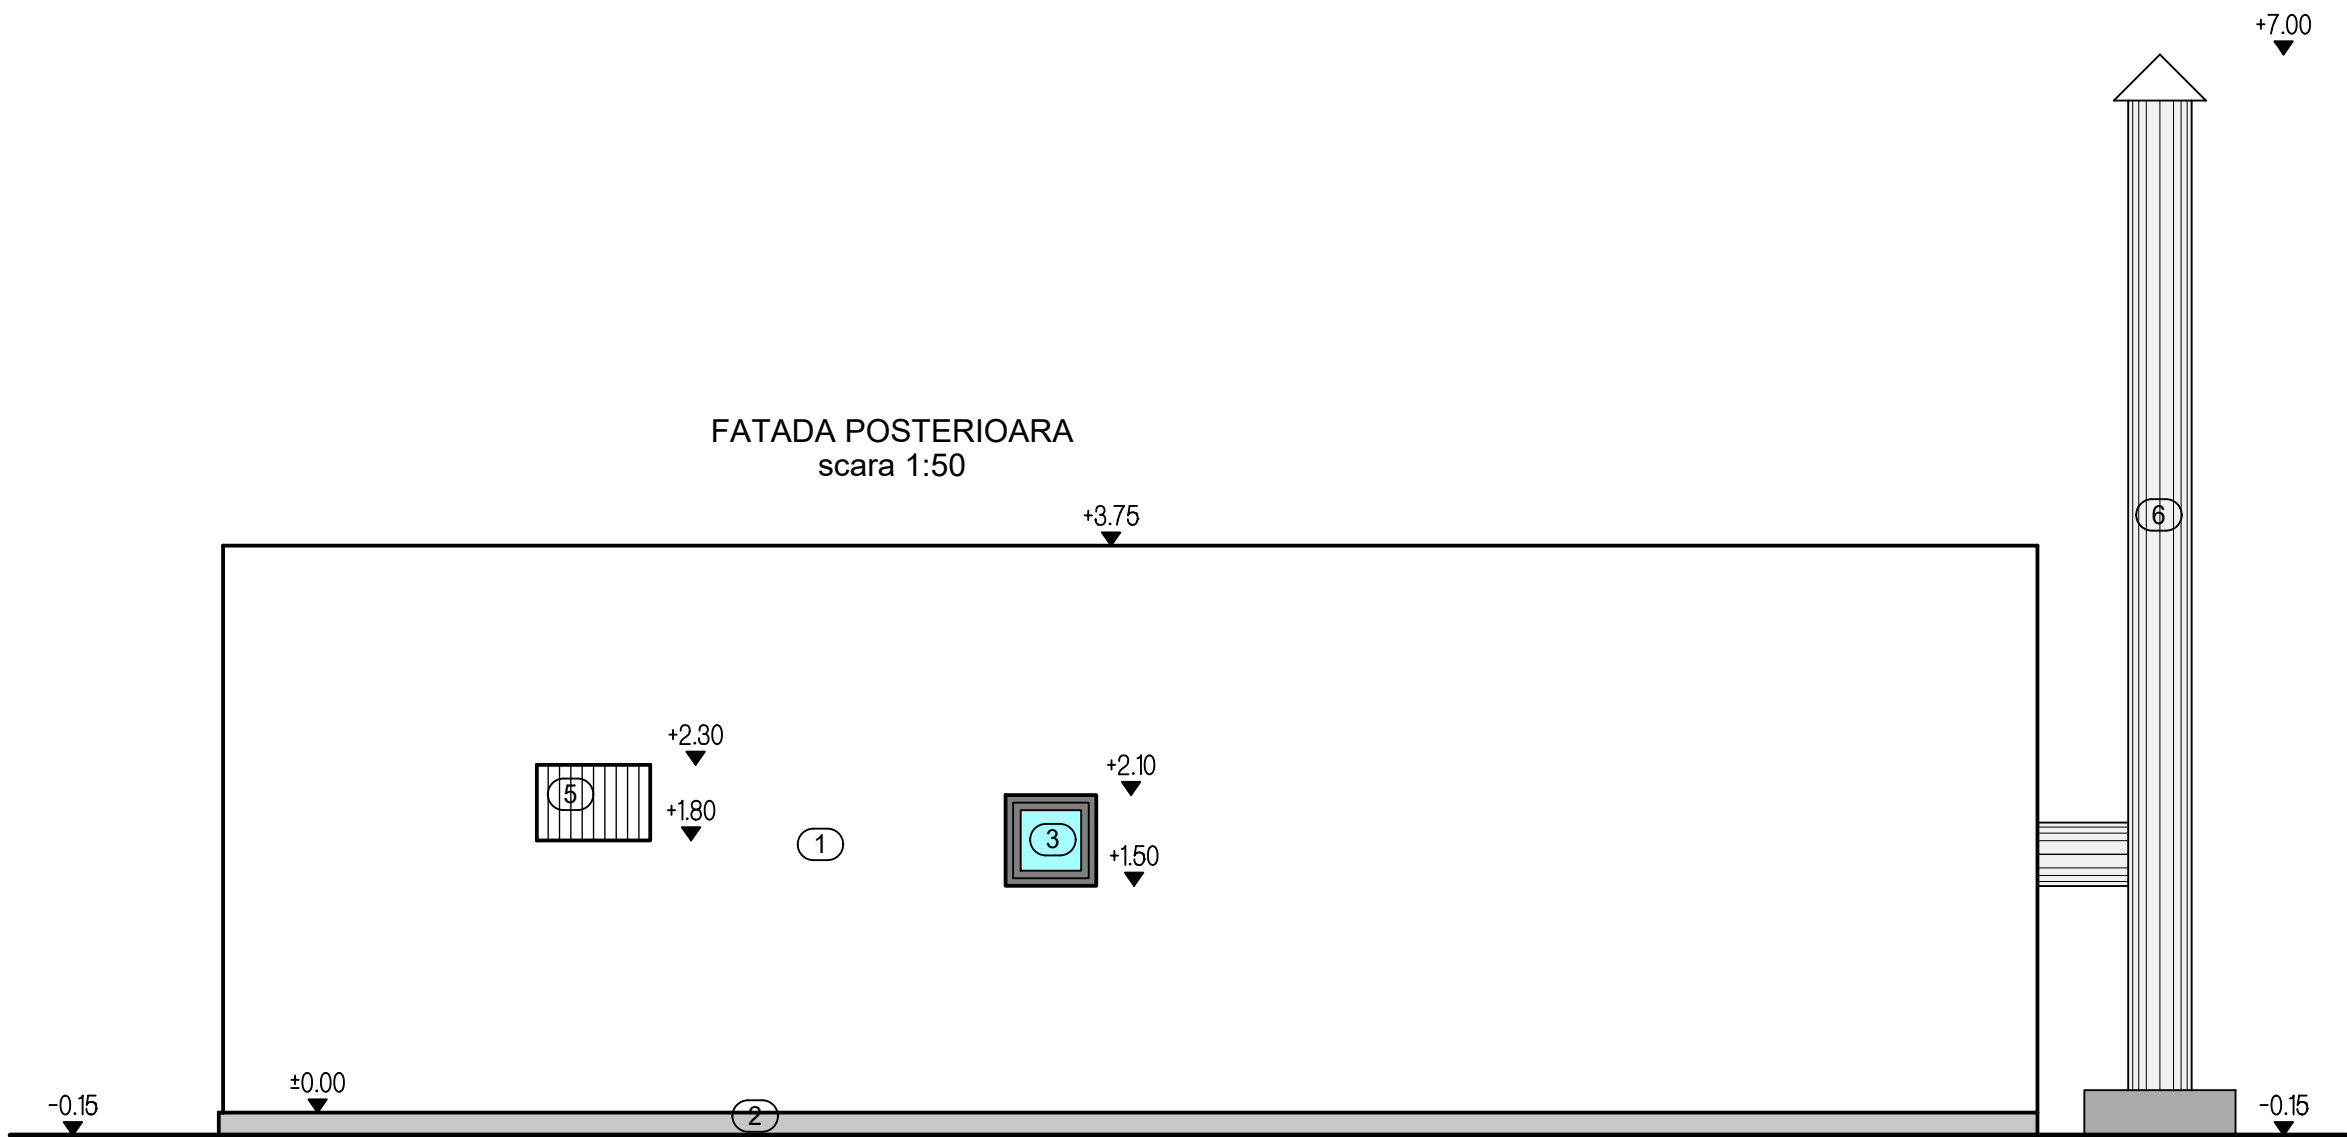


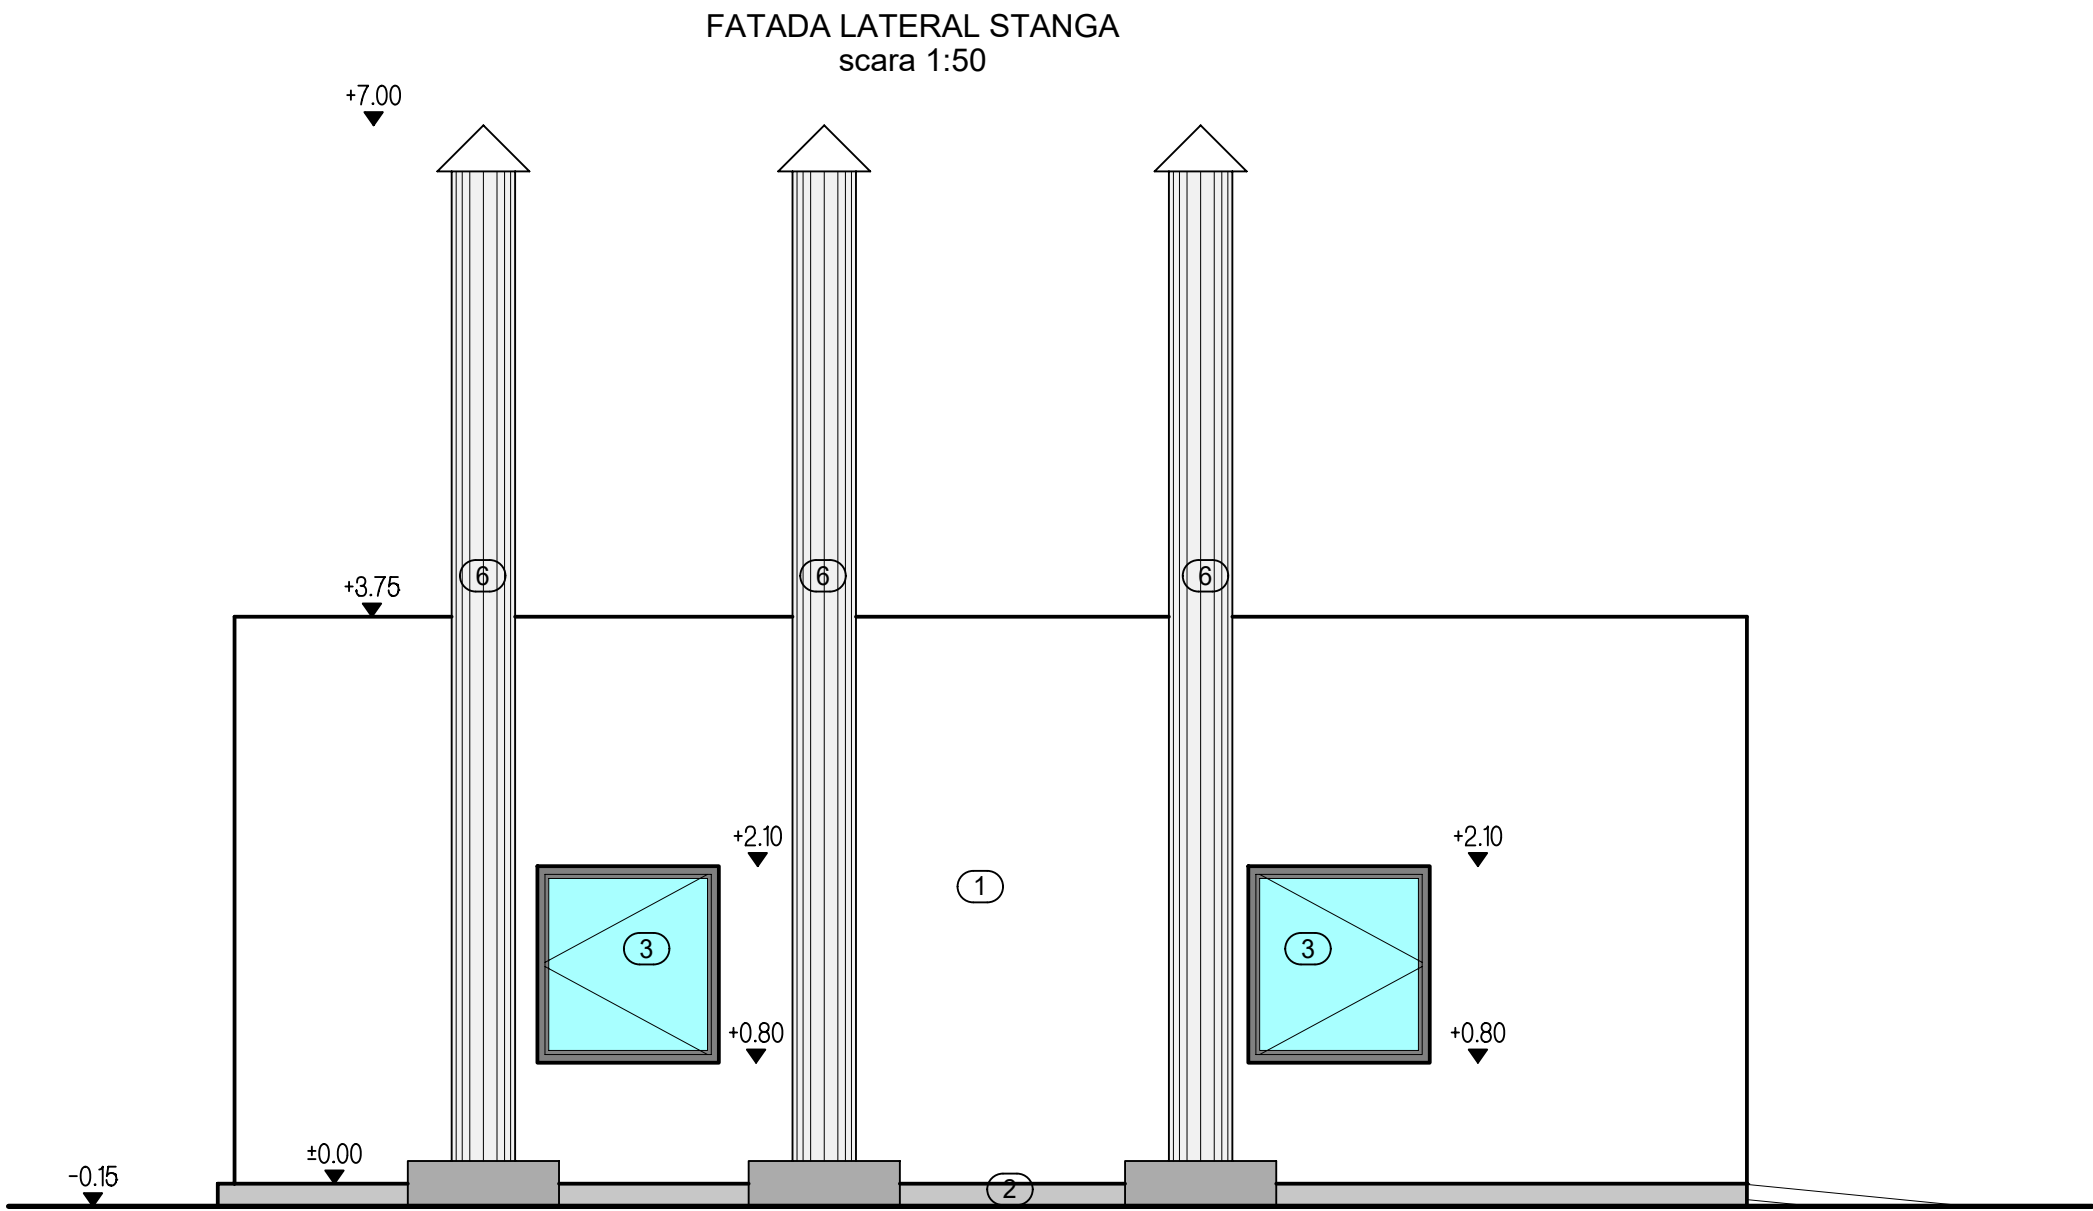

- LEGENDA:
1. Tencuiala structurata alba
 2. Tencuiala structurata soclu gri
 3. Geam termopan, tamplarie PVC gri inchis RAL 7016
 4. Tamplarie metalica gri inchis RAL 7016
 5. Gaura alimentare aer proaspat
 6. Cos de fum.

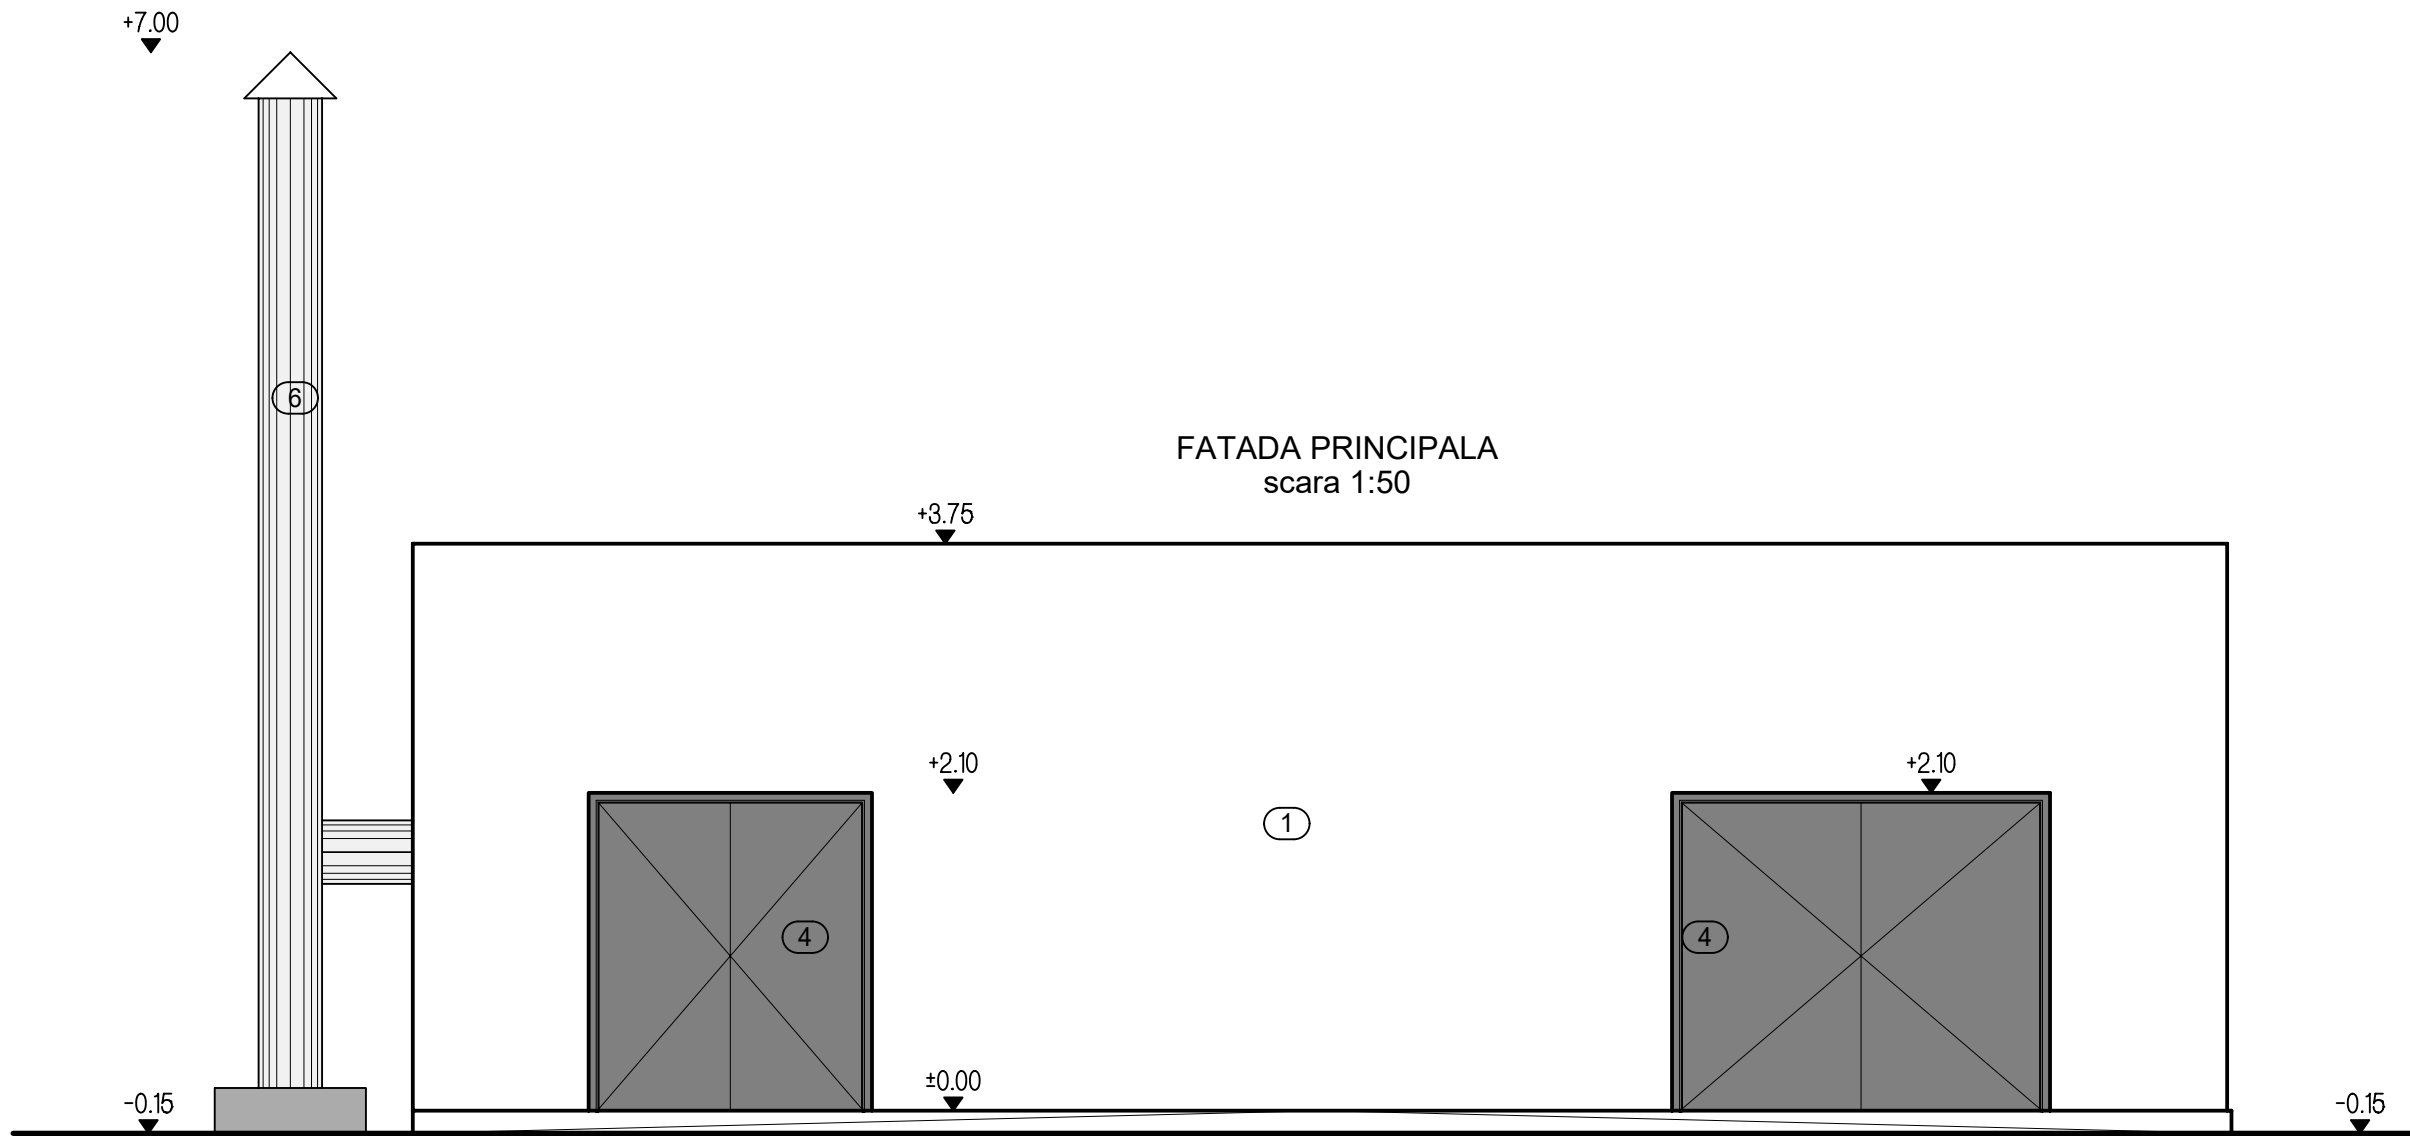

Societatea are un sistem de management care asigura conformitatea cu standardele ISO 9001:2008 si ISO 14001:2004.

Revizia Nr. 1			Data: 07. 2019		
PROIECTANT			DENUMIRE PROIECT:		
Euroton Constanta J13/1029/1994			CONSTRUIRE SECTII LA SPITALUL NR. 2 VASLUI		
Proiectare, consultanta in constructii			Nr. Proiect: 347 / 2019		
Str. Olteniei Nr.14, Constanta			Faza: S.F.		
0241 / 616 496			SCARA: 1:50		
www.euroton.ro			DATA: 2019		
SEF PROIECT			DENUMIRE PLANSĂ:		
dr. ing. Tudose Corneliu			FATADE CENTRALA TERMICA		
PROIECTAT			SI GRUP ELECTROGEN		
arh. Grajdeanu Mihai			FORMAT: 841X420		
DESENAT			PLANSĂ NR. : A-15		
arh. Grajdeanu Mihai			Document supus legii drepturilor de autor. Documentul nu va fi reprodus sub nici o forma fara permisiunea si acordul scris al Euroton s.r.l. Constanta.		