




PLAN POZITIONARE MONTANTI IMPREJMUIRE
PLATFORMA DESEURI 2
Scara 1:100

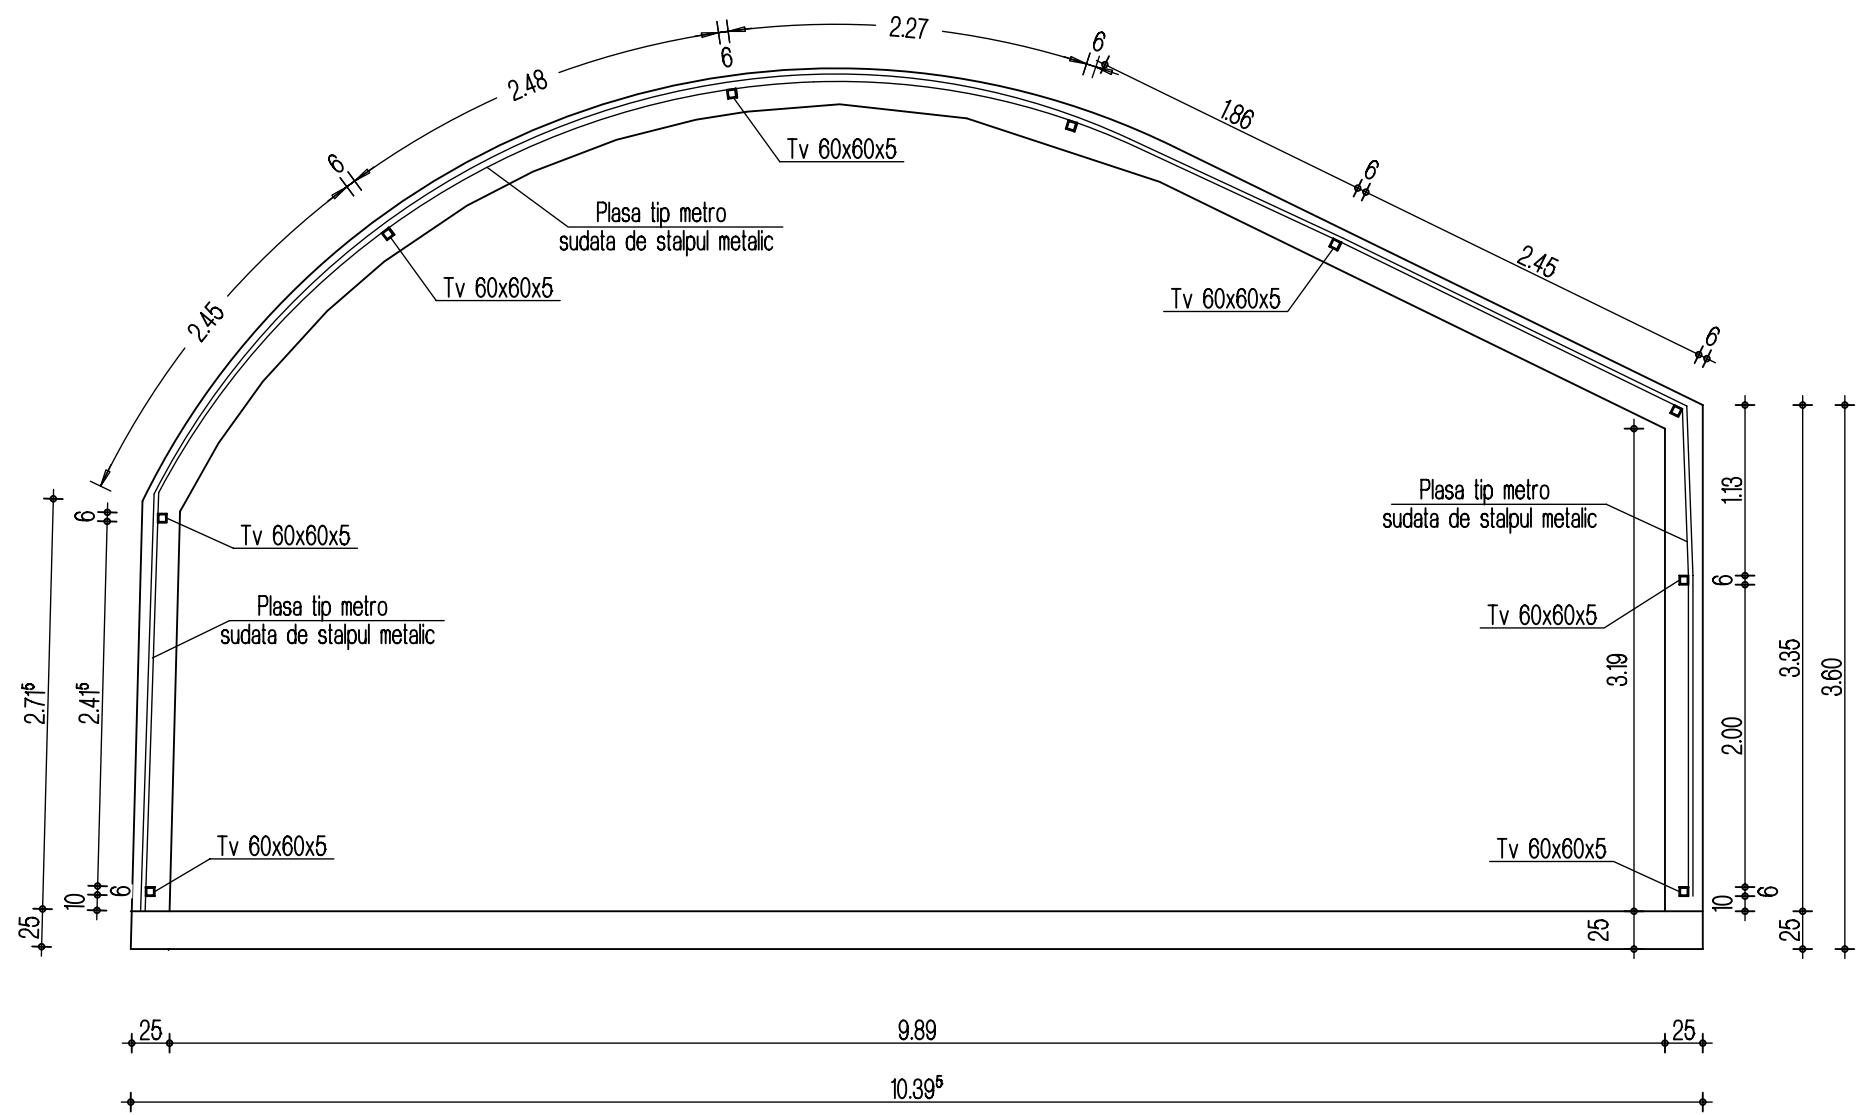


IMPREJMUIRE PLATFORMA 2
PANOU POSTERIOR
scara 1:50

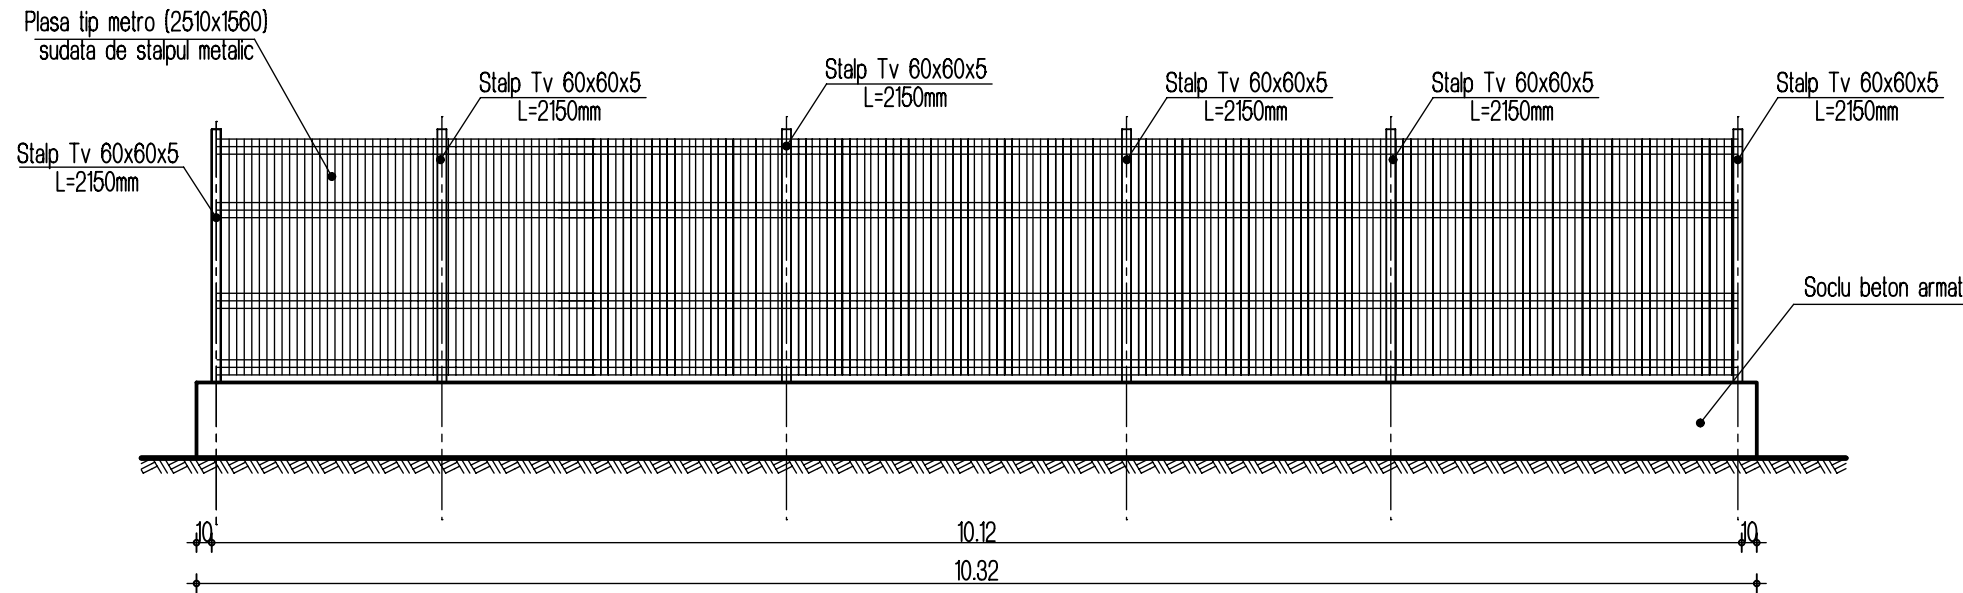

IMPREJMUIRE PLATFORMA 2
PANOU LATERAL
scara 1:50

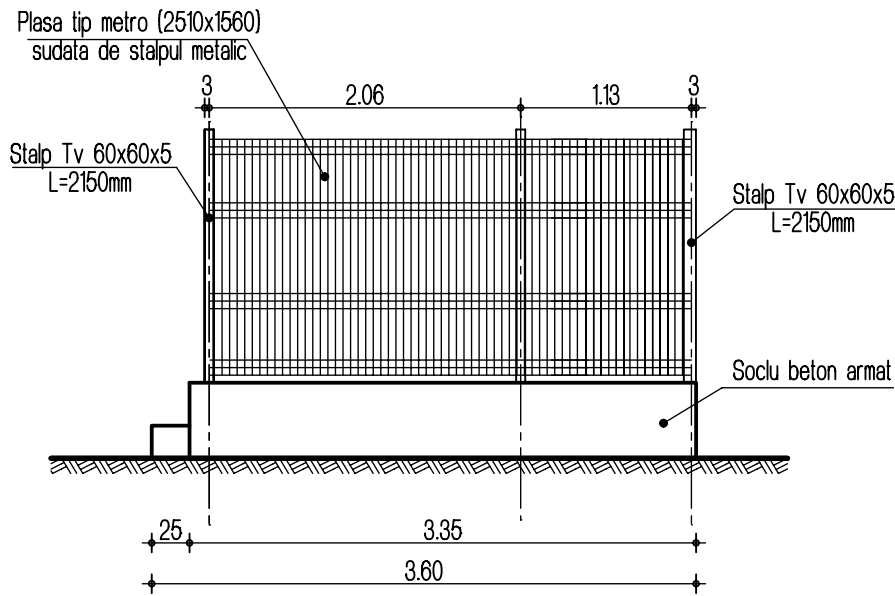

SECTIUNE CARACTERISTICA
scara 1:20

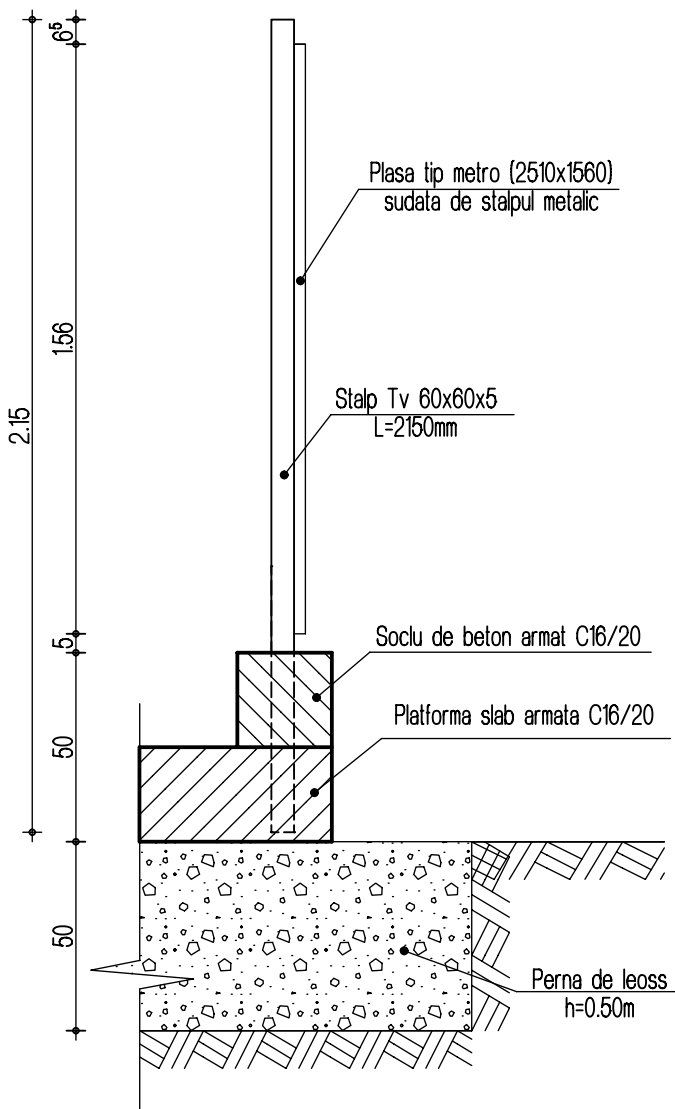

Societatea are un sistem de management care asigura conformitatea cu standardele ISO 9001:2008 si ISO 14001:2004.

Revizia Nr. 1		Data: 07. 2019	
PROIECTANT		DENUMIRE PROIECT:	
Euroton Constanta J13/1029/1994		CONSTRUIRE SECTII LA SPITALUL NR. 2 VASLUI	
Proiectare, consultanta in constructii		Nr. Proiect: 347 / 2019	
Str. Olteniei Nr.14, Constanta		Faza: S.F.	
0241 / 616 496		SCARA: 1:20	
www.euroton.ro		1:50	
SEF PROIECT		DENUMIRE PLANSA:	
dr. ing. Tudose Corneliu		PLAN SI IMPREJMUIRE	
PROIECTAT		PLATFORMA DESEURI 2	
arh. Grajdeanu Mihai		FORMAT: A2	
DESENAT		PLANS NR. : A-22	
arh. Grajdeanu Mihai		Document supus legii drepturilor de autor. Documentul nu va fi reprodus sub nici o forma fara permisiunea si acordul scris al Euroton s.r.l. Constanta.	