

732500

732600



732700

Plan de amplasament si delimitare a bunului imobil
Scara 1:1000

Nr. cadastral:	Suprafata masurata(mp):	Adresa imobilului
	60753	Intravilan/Extravilan Murgeni,Dj 244 I , Jud. Vaslui Intravilan Sat Sarateni,Dj 244 I , Jud. Vaslui
Cartea funciara nr:		UAT Murgeni

527600

527600

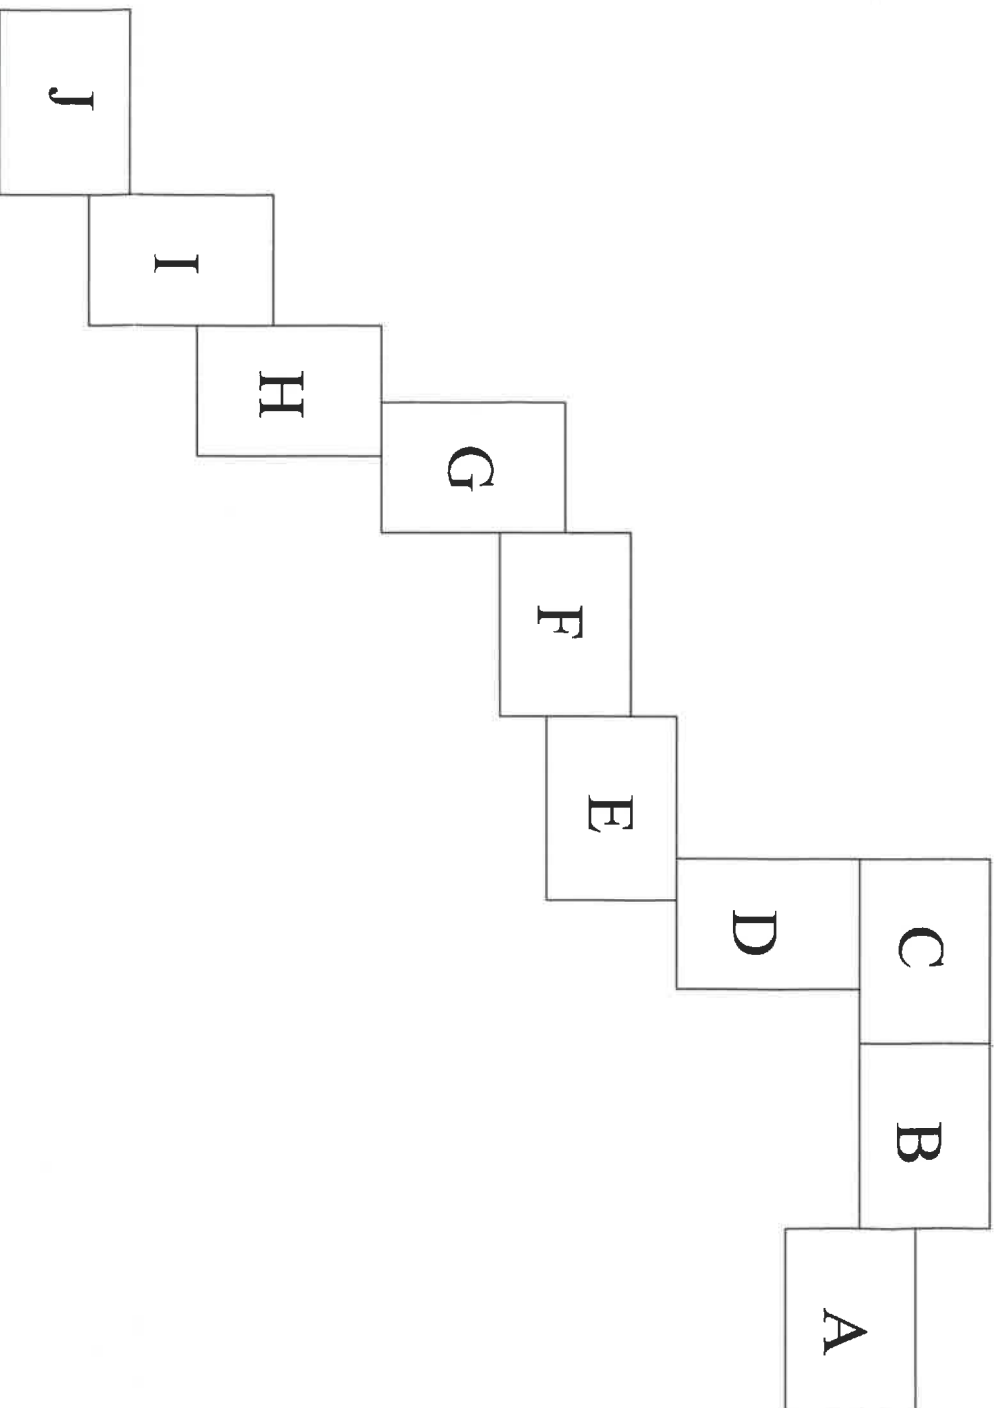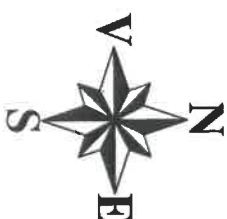

A. Date referitoare la teren

Nr. parcela	Categoria de folosinta	Suprafata [mp]	Mentuni
1	Dr	114	drum situat in extravilan
2	Dr	4783	drum situat in intravilan
3	Dr	51381	drum situat in extravilan
4	Dr	4475	drum situat in intravilan
Total		60753	

B. Date referitoare la constructii


Cod constr.	Suprafata construita la sol [mp]	Valoarea de Impozitare(lei)	Mentuni
C1	9		POD
C2	10		POD
Total	19		

Suprafata masurata = 60753 mp
Suprafata din act = mp

Imobil in suprafata totala de 153352 mp si lungime de 13178 ml fiind despartit de pod si limita UAT pentru care s-au intocmit 6 documentatii: S1=2658 mp,S2=60753 mp,S3=26077mp,S4=1500mp,S5=49437,S6=12927.

527300

527300

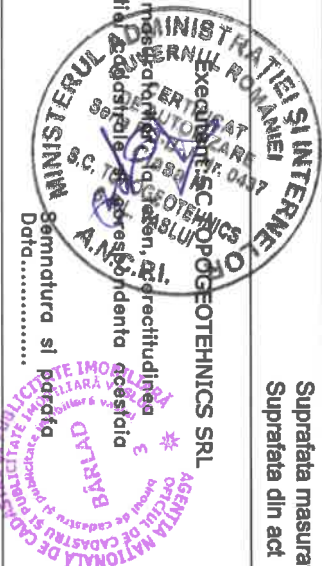

Inspector
Confirm introducerea imobilului in baza de date integrata si atribuirea numarului cadastral
Semnatura si parafa
Inginer RACOVEANU BOGDAN
Stampila BCPI
CONSILIER

732500

732600

732700

8 IAN. 2016